


**PLAN CADASTRAL**  
UAT: Români, județul: NEAMȚ,  
Sector cadastral 27  
Scara 1:2000  
Sistem de proiecție: stereografic 1970  
Spre Publicare

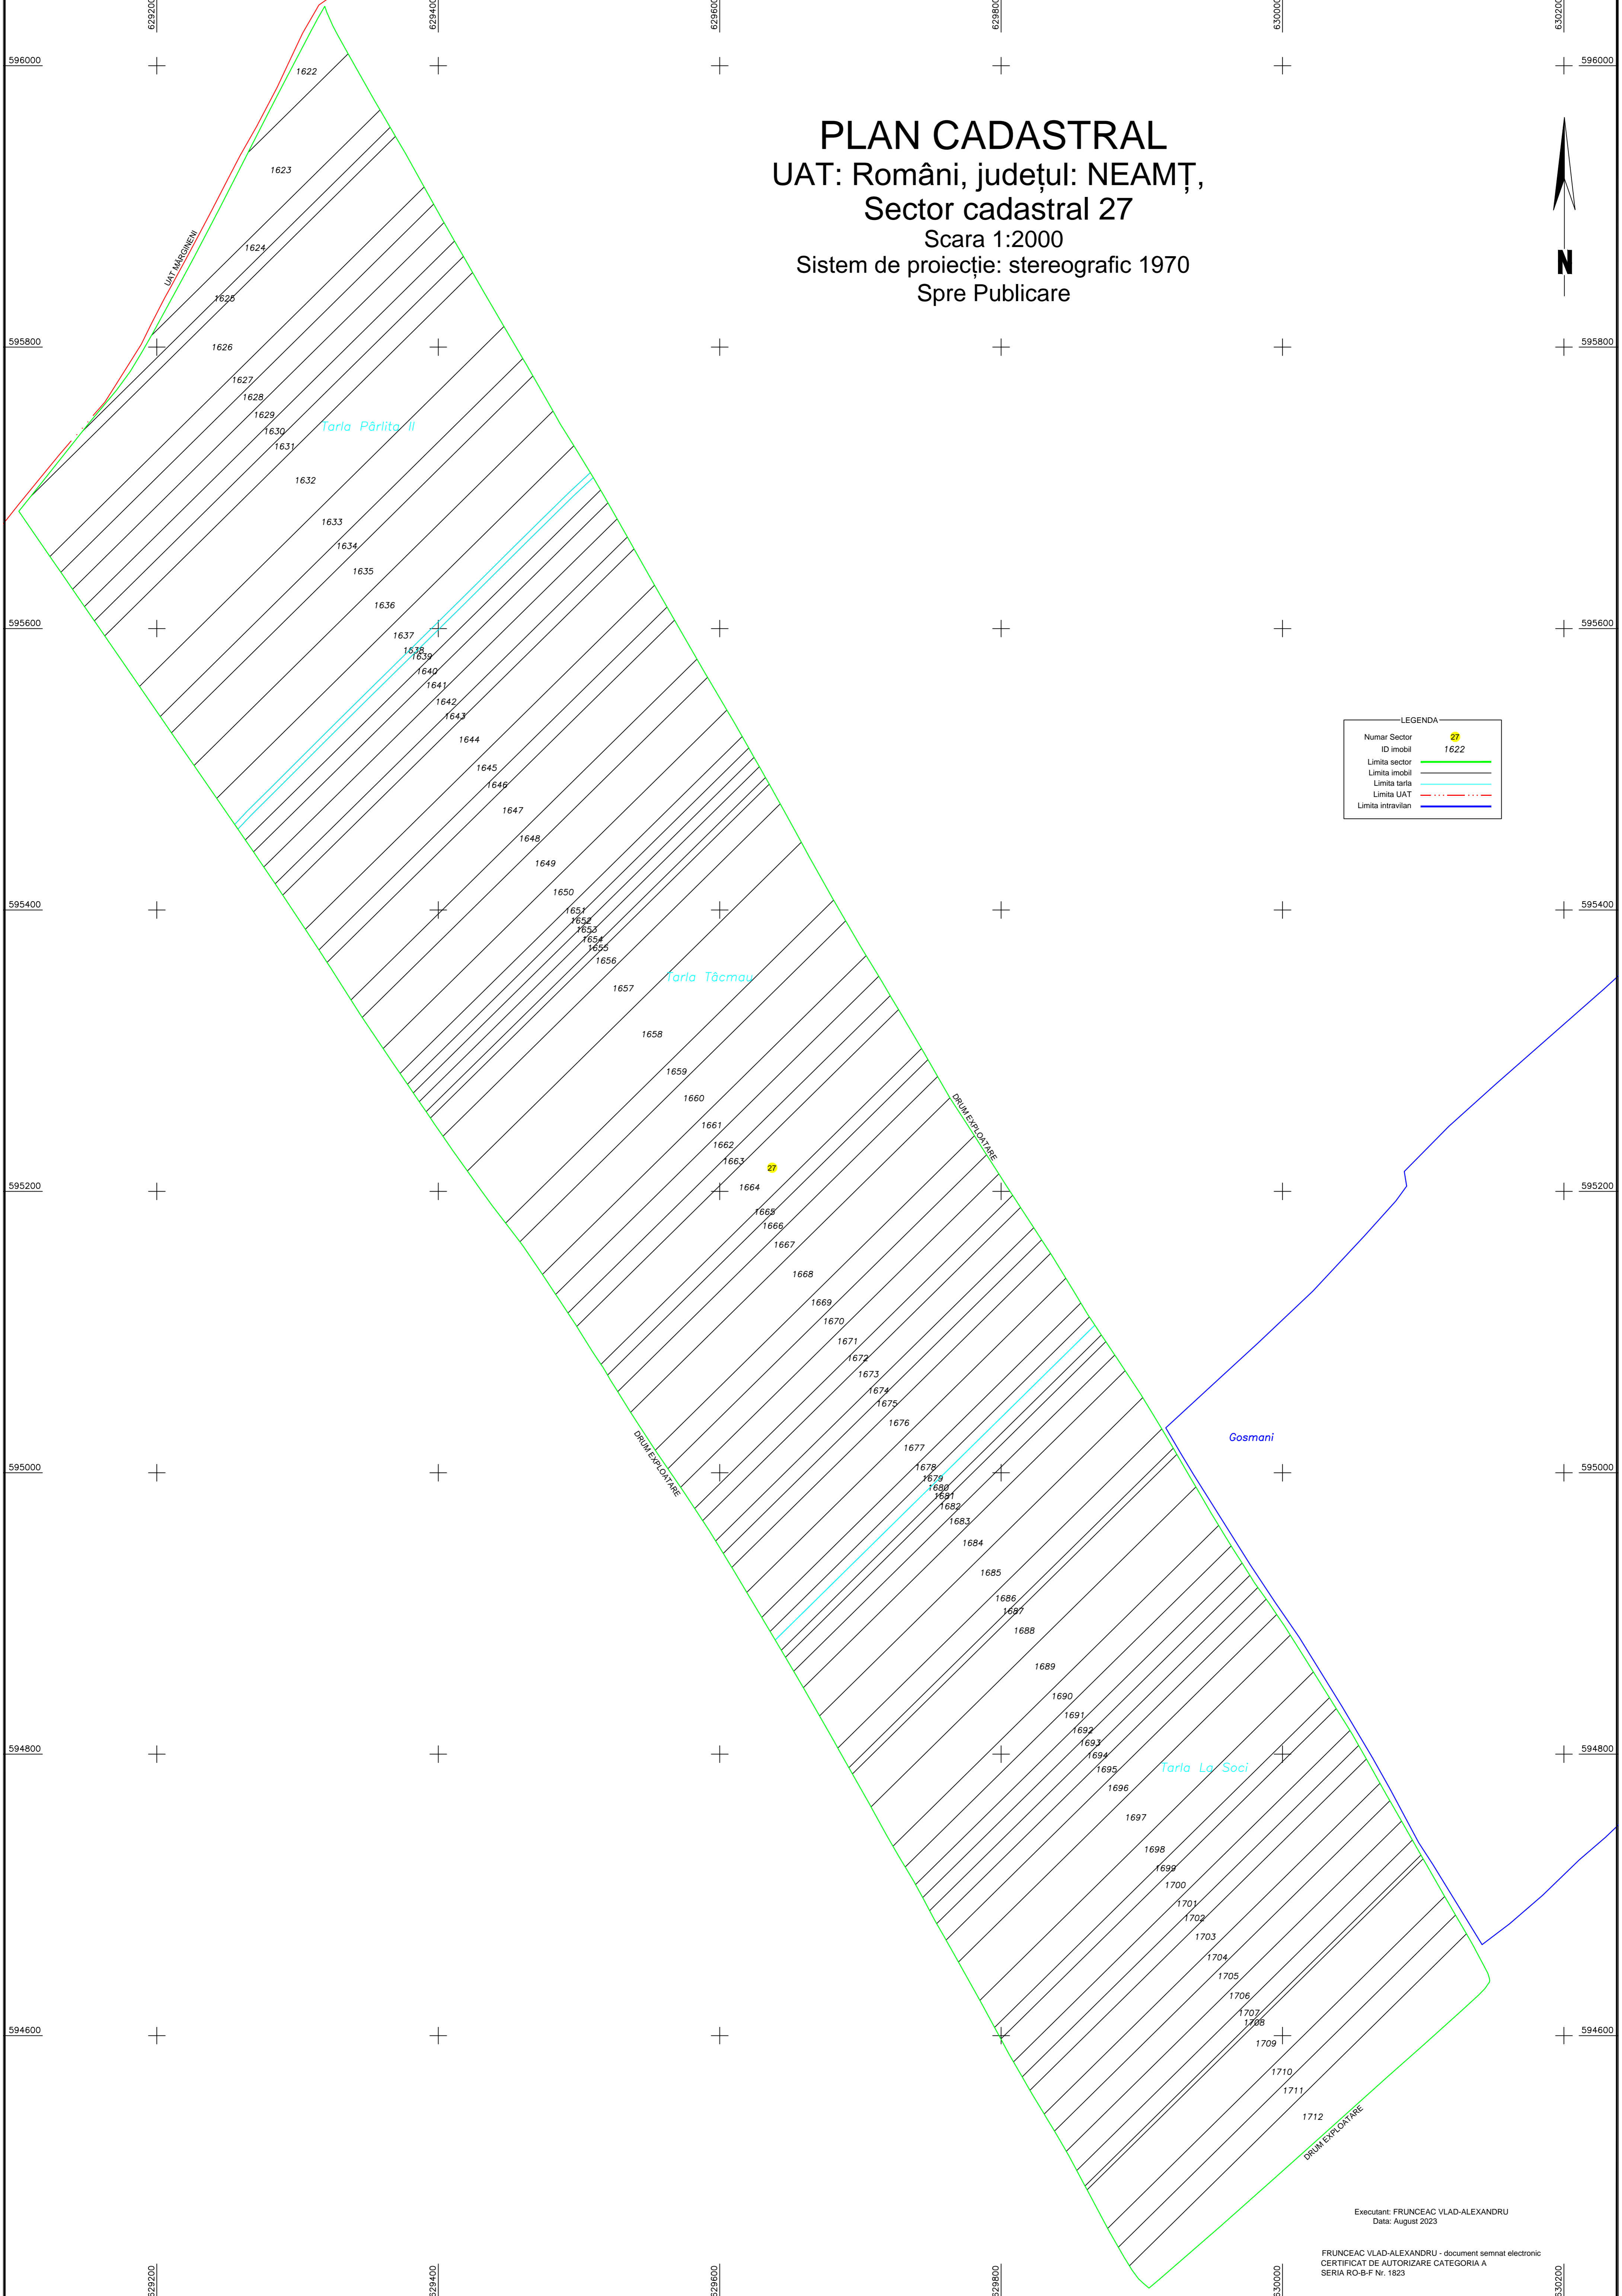

LEGENDA	
Numar Sector	27
ID imobil	1622
Limita sector	— (green line)
Limita imobil	— (black line)
Limita tarla	— (cyan line)
Limita UAT	- - - (red dashed line)
Limita intravilan	— (blue solid line)

Tarla Pârlita II

Tarla Tâcmau

Gosmani

Tarla La Soci

Executant: FRUNCEAC VLAD-ALEXANDRU  
Data: August 2023

FRUNCEAC VLAD-ALEXANDRU - document semnat electronic  
CERTIFICAT DE AUTORIZARE CATEGORIA A  
SERIA RO-B-F Nr. 1823